


# proposed floor plan

1:100 @ A3

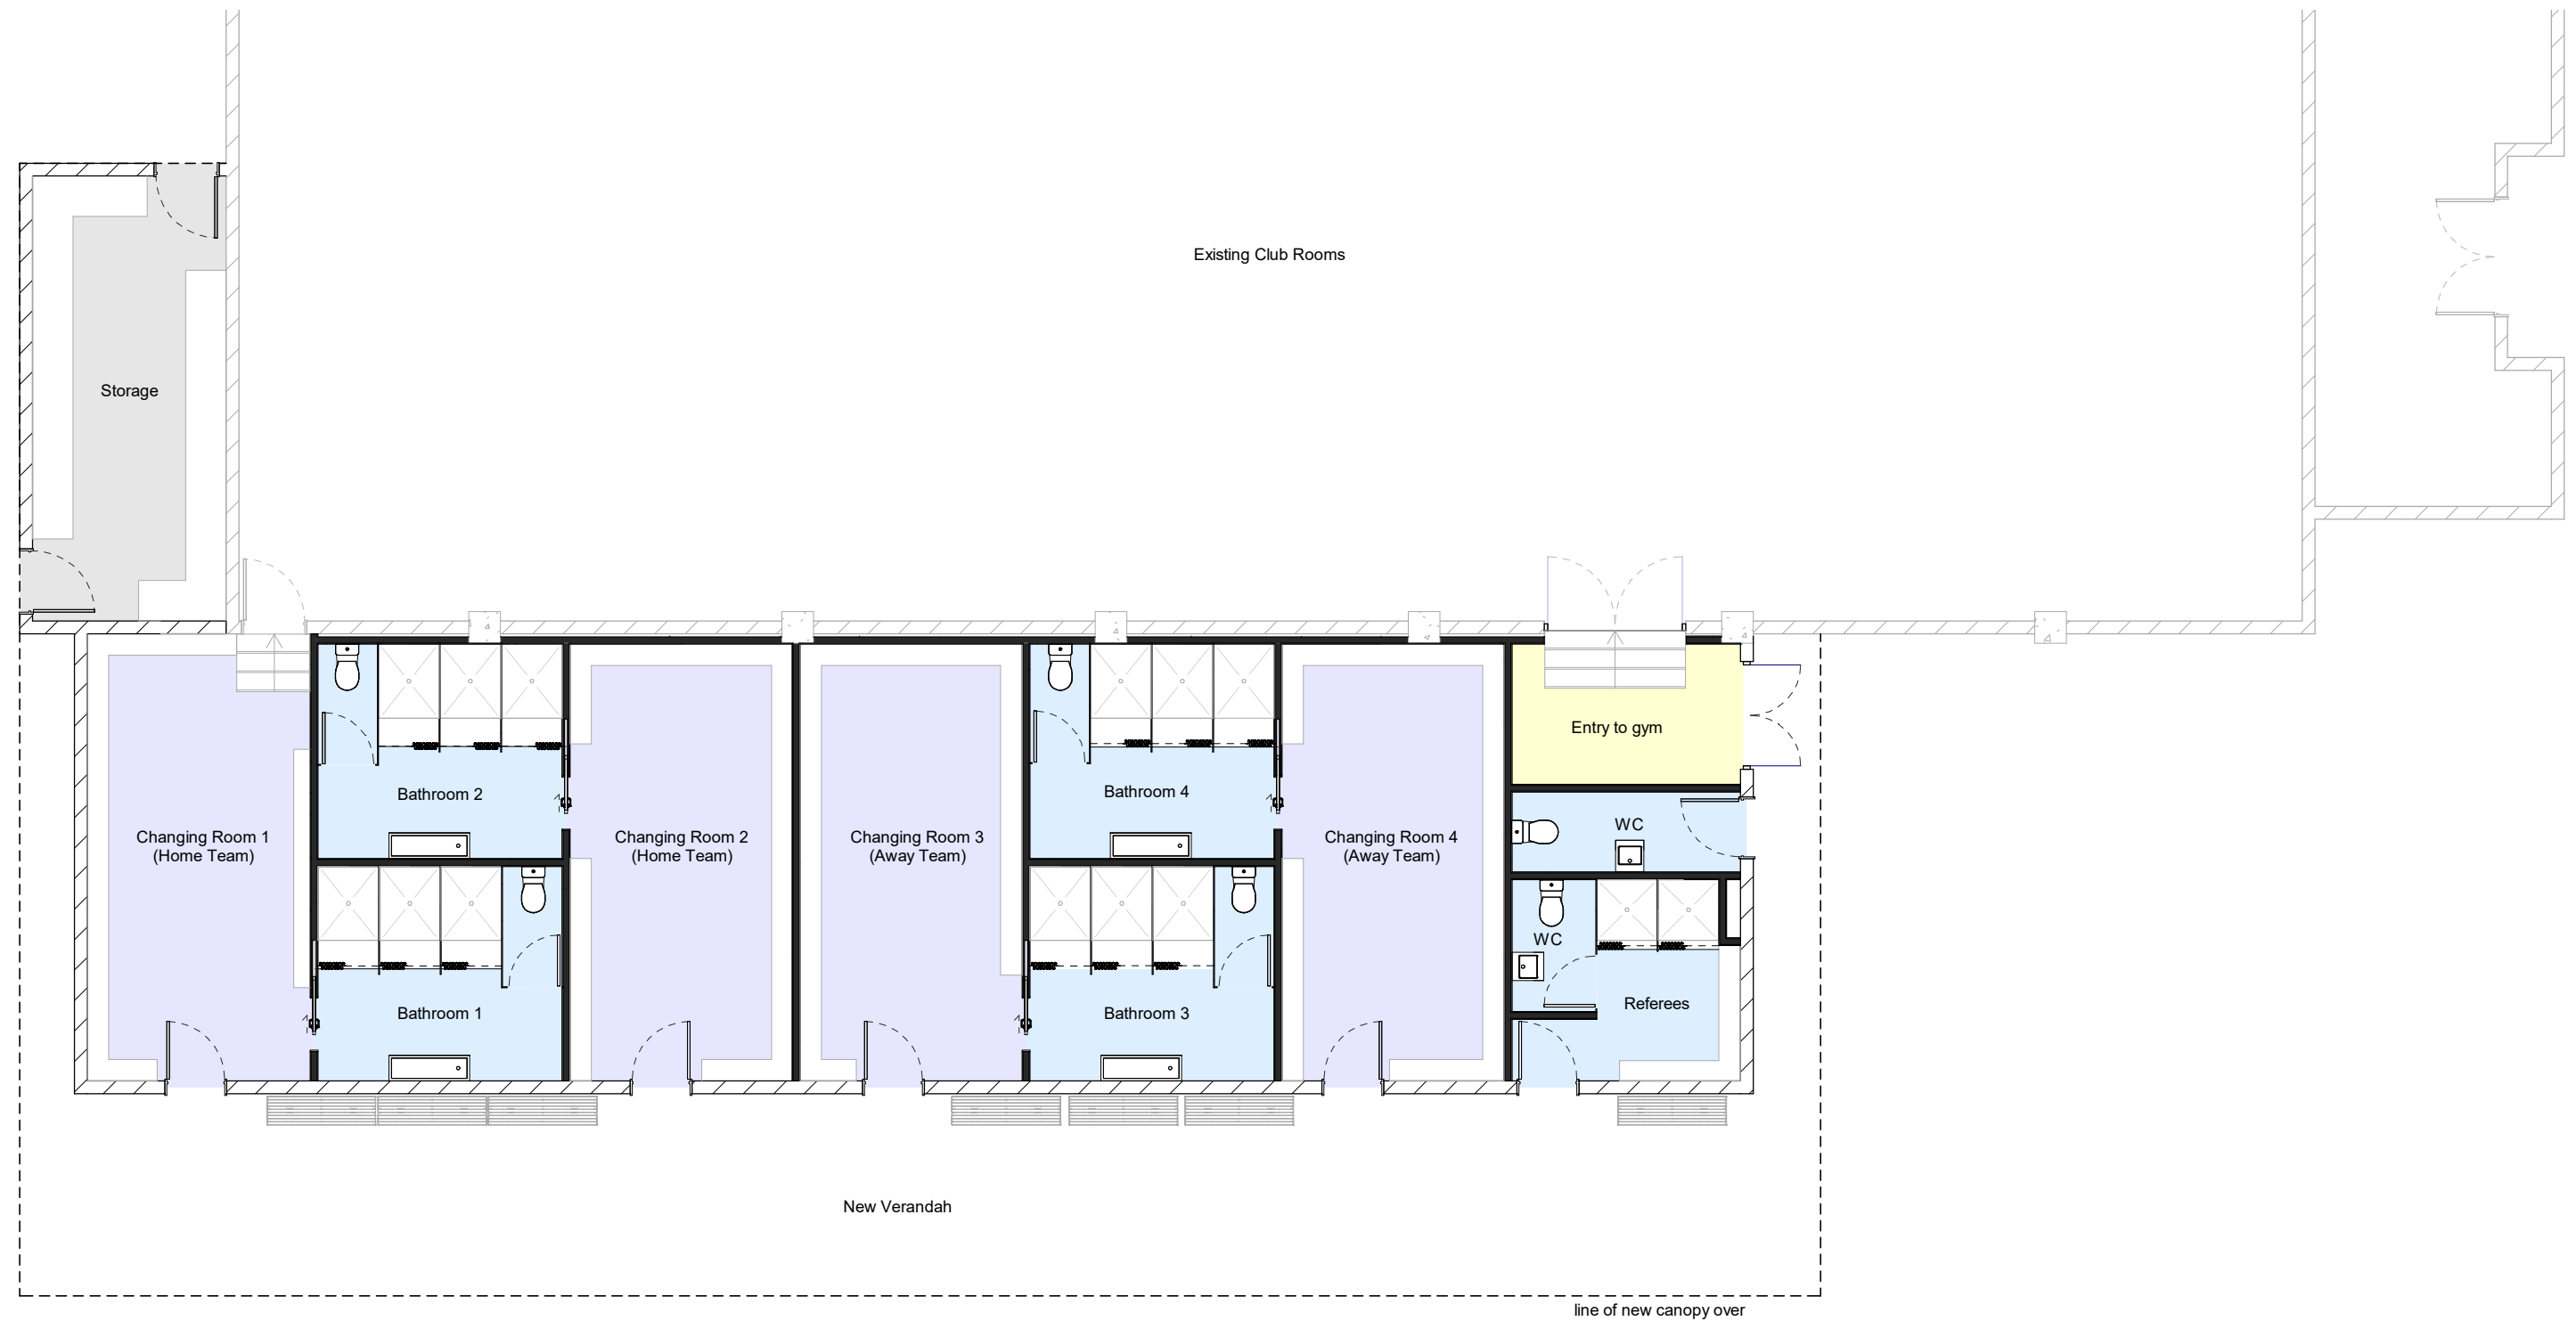

# proposed 3D

